

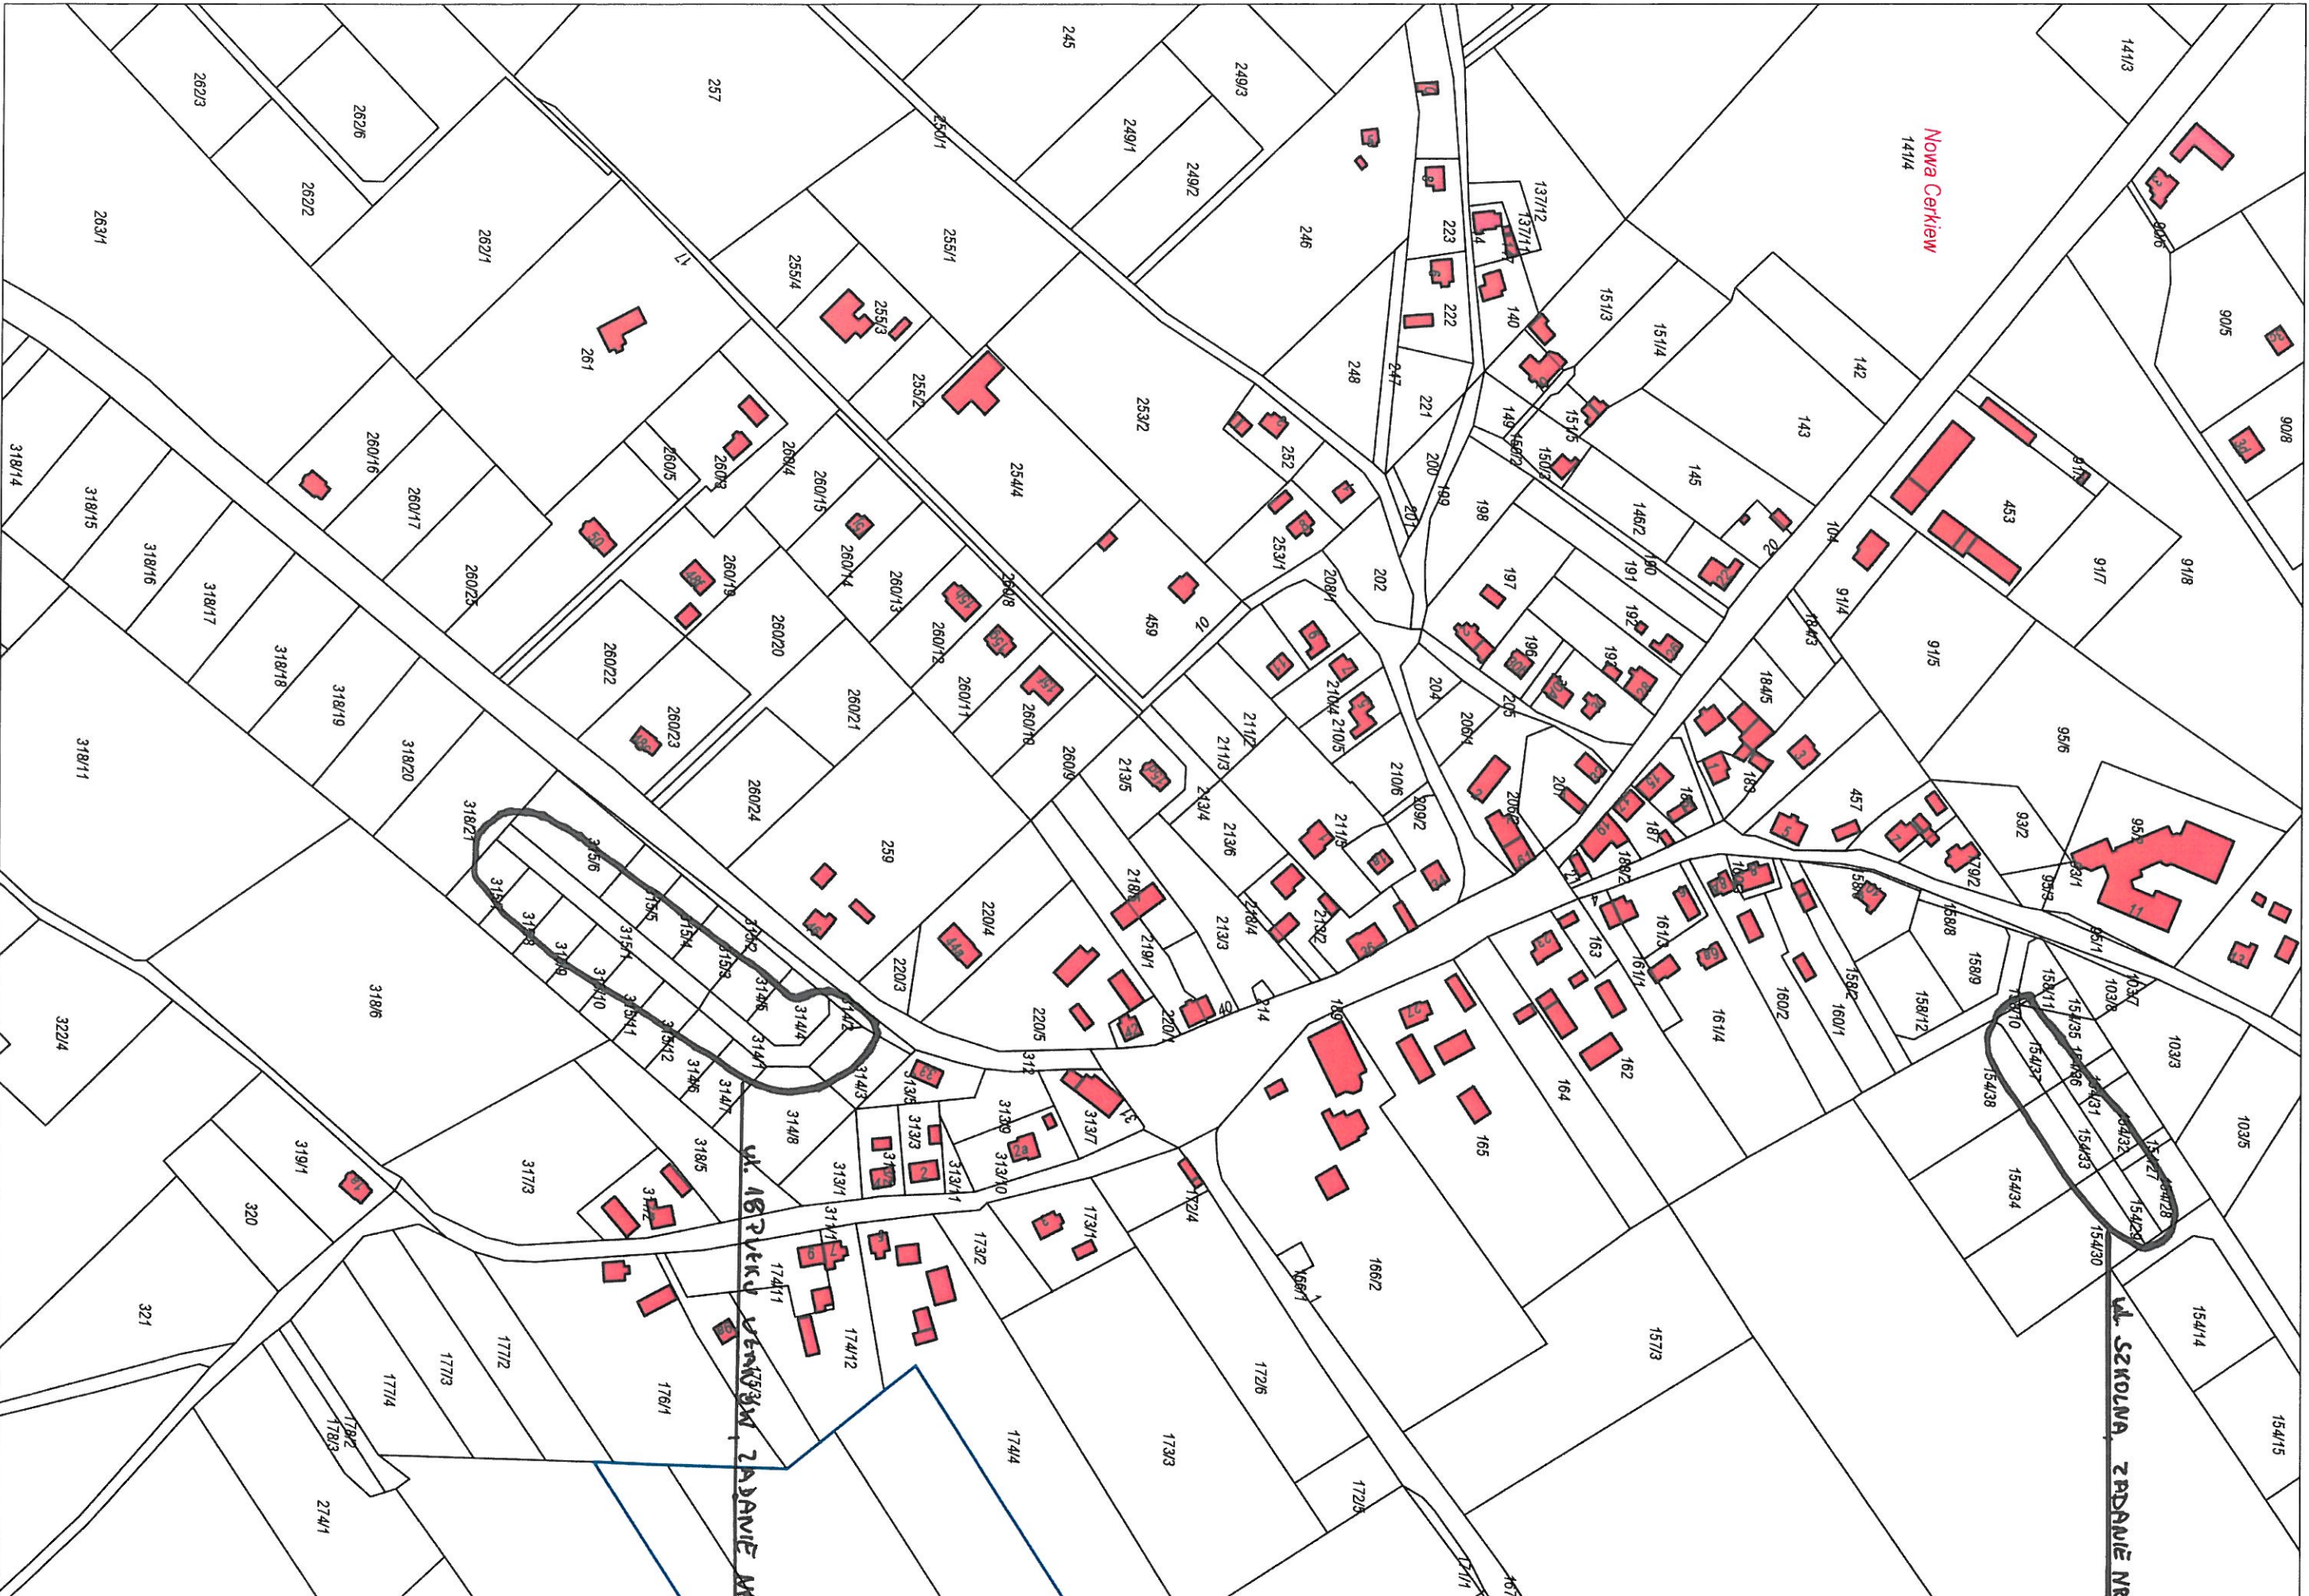
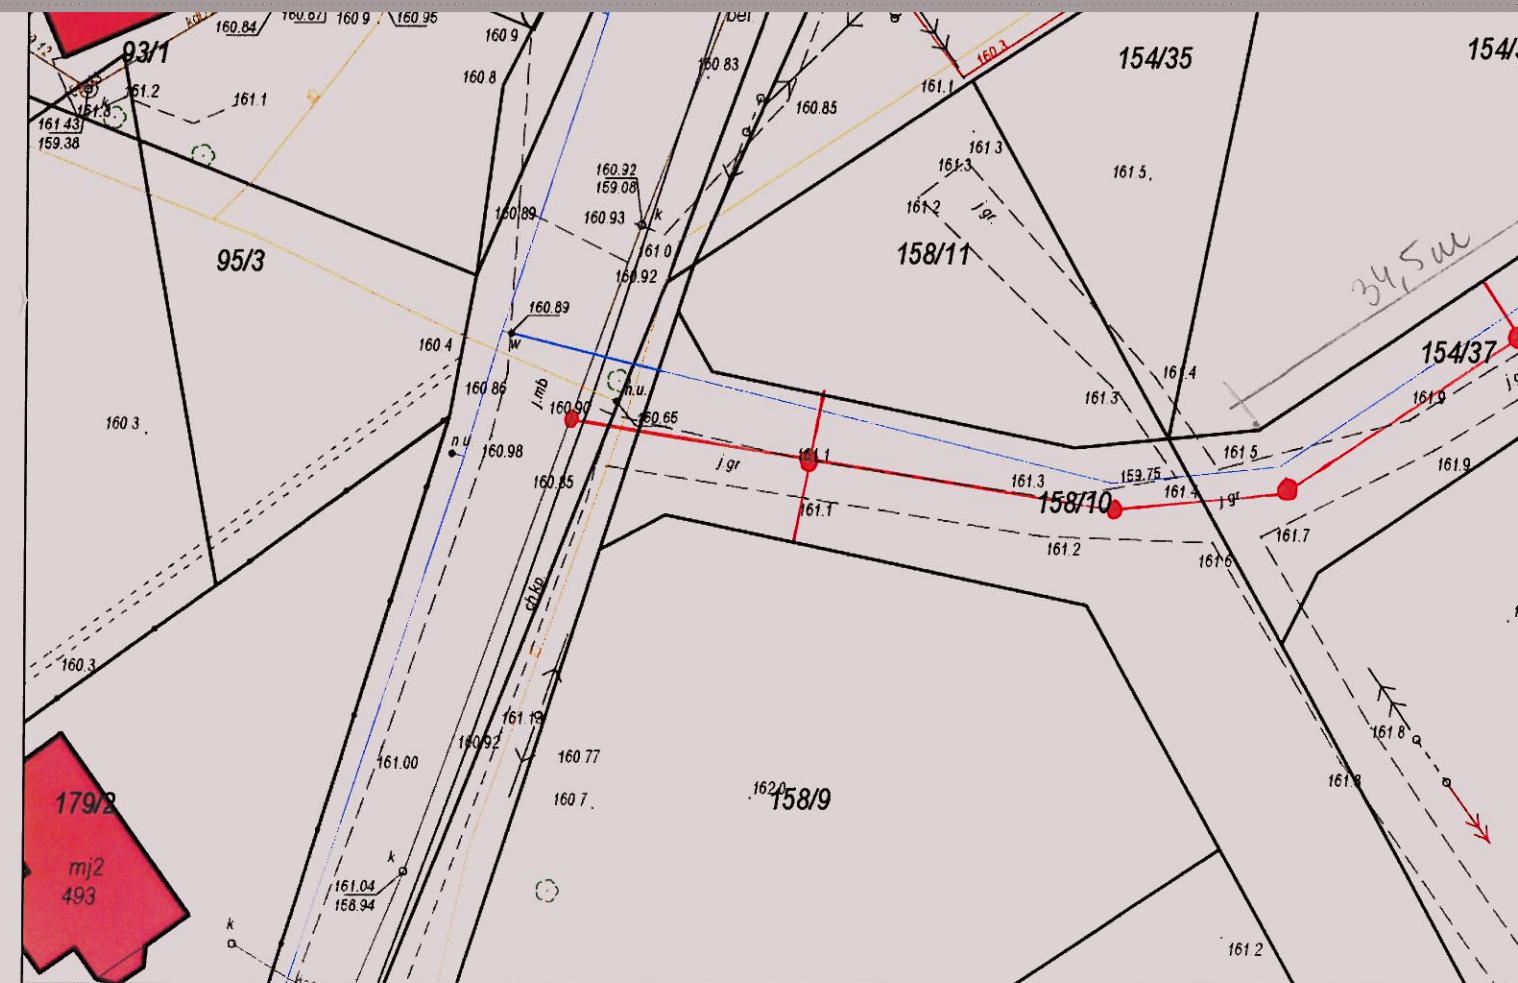


NOWA CERKIEW

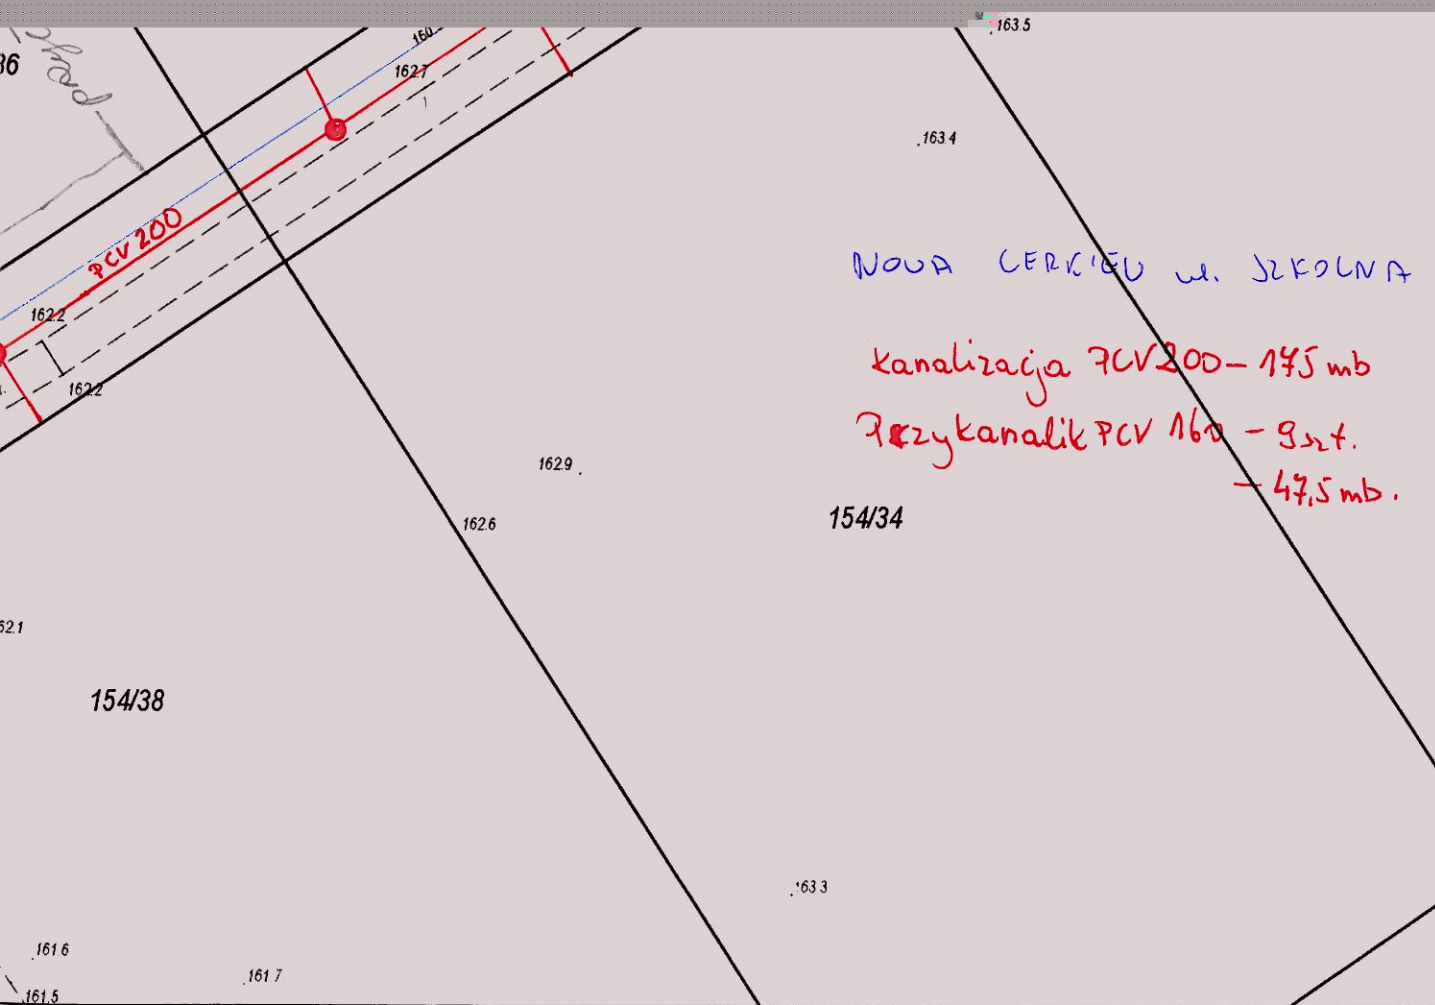

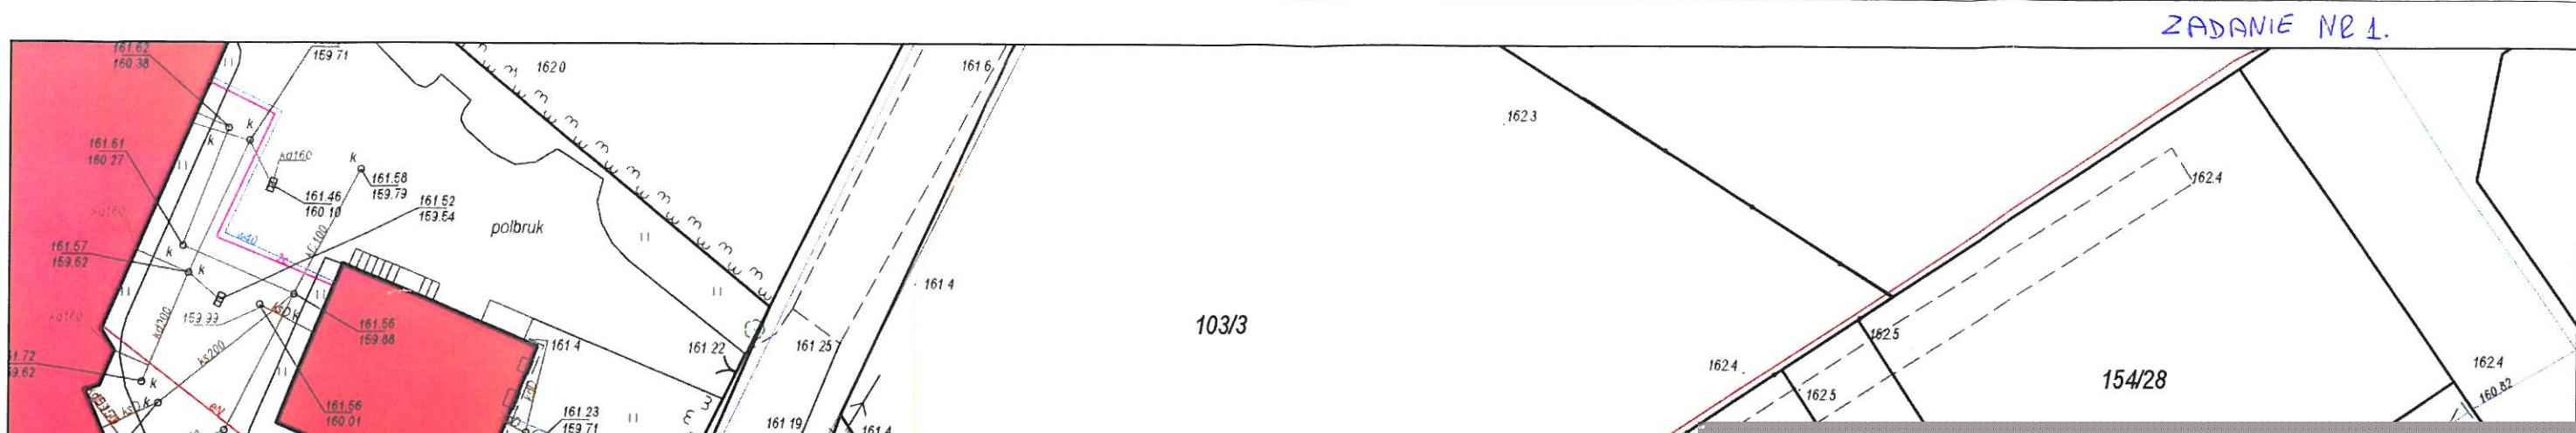

Wydruk w skali 1:500

WebEW

WODA PEHD 110 - 232 mb
KANALIZACJA PCV 200 - 210 mb
PRZYKANALUKI PCV 160 - 17 szt
- 97 mb


